


PROFILE VIEW

Scale 1'-0"=1'-0"

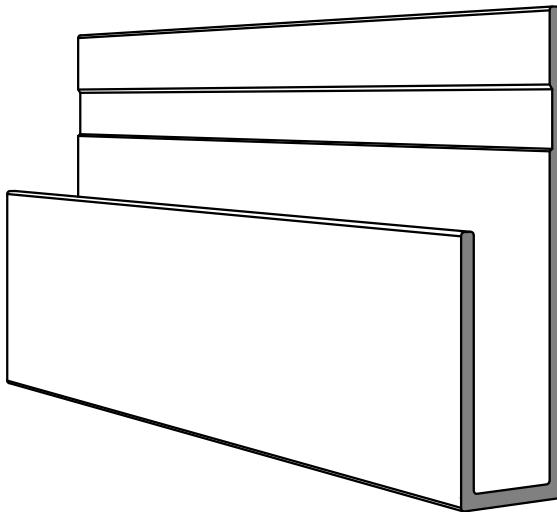

3D VIEW


Scale NTS

#10 Stainless Steel Pan Screw
#PL2 on Place

For Concrete Walls Application
Recommended to have
Metal/Wood Furring Strips.

For Wooden Walls Application
Recommended either
to have Furring Strips or
Direct Application

#PL7
Classic J-Channel

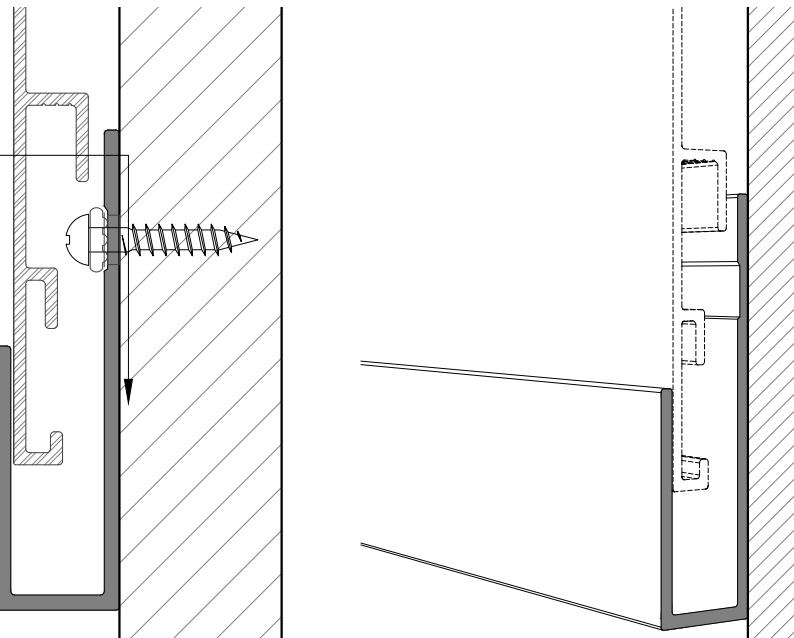

INSTALLATION VIEW

Scale 1'-0"=1'-0"

#PL7 TECHNICAL INFORMATION

Part Description	Classic J-Channel
Weight (lbs per feet)	0.4097
Finish	Woodgrain / Solid Color
Thickness	0.08-in
Sizes Available	12 & 16-feet
Others	Part is Exposed



**LIGNUM
PLANK**

DISCLAIMER

THIS DRAWING IS A PROPERTY OF
LIGNUMPLANK.
ALL INFORMATION IS CONFIDENTIAL
AND MAY NOT BE REPRODUCED
WITHOUT THE CONSENT OF
LIGNUMPLANK.

Drawing Description:

LignumPlank Infinity
#PL7 - Classic J-Channel

Date Drawn: 02/10/25

Drawing Scale: As Shown

Drawn by: VJT

Approved by: ML

Drawing Number:

PL7