


PROFILE VIEW
Scale 1'-0"=1'-0"

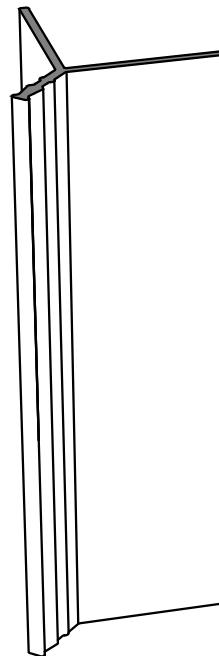


3D VIEW
Scale NTS


#10 Stainless Steel Pan Screw
#PL4B on Place

For Concrete Walls Application
Recommended to have
Metal/Wood Furring Strips.

For Wooden Walls Application
Recommended either
to have Furring Strips or
Direct Application

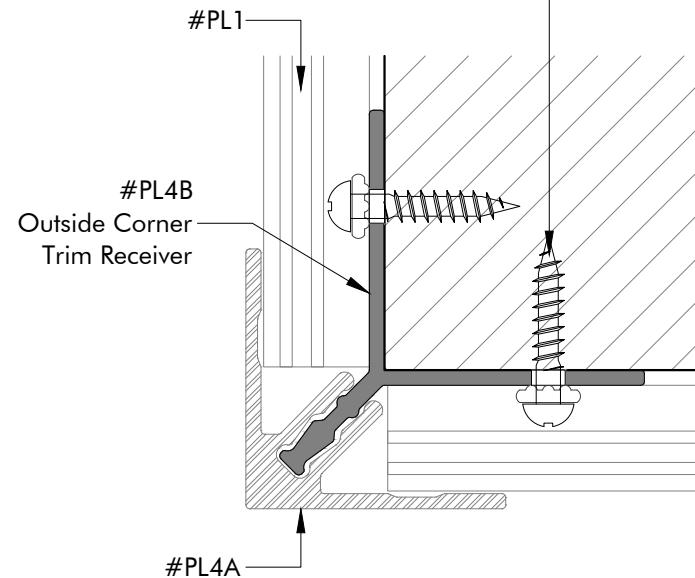

INSTALLATION VIEW
Scale 1'-0"=1'-0"

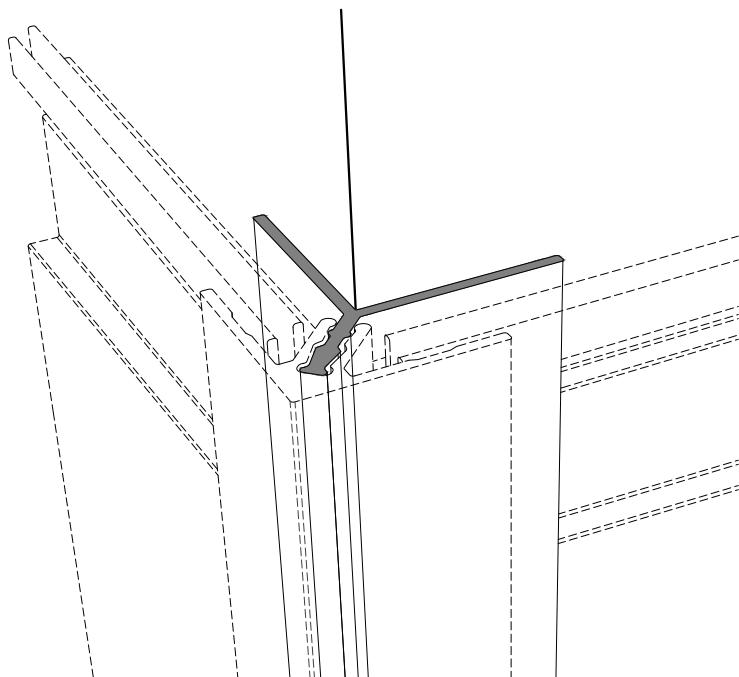

#PL4B TECHNICAL INFORMATION	
Part Description	Outside Corner Trim Receiver
Weight (lbs per feet)	0.3621
Finish	Woodgrain or Solid
Thickness	0.09-in
Sizes Available	12 & 16-feet
Others	Part Not Exposed (Concealed)



**LIGNUM
PLANK**

DISCLAIMER
THIS DRAWING IS A PROPERTY OF
LIGNUMPLANK.
ALL INFORMATION IS CONFIDENTIAL
AND MAY NOT BE REPRODUCED
WITHOUT THE CONSENT OF
LIGNUMPLANK.

Drawing Description:
LignumPlank Infinity
#PL4B - Outside Corner Trim Receiver

Date Drawn: 02/10/25
Drawing Scale: As Shown
Drawn by: VJT
Approved by: ML

Drawing Number:
PL4B