



Scale 1'-0"=1'-0"

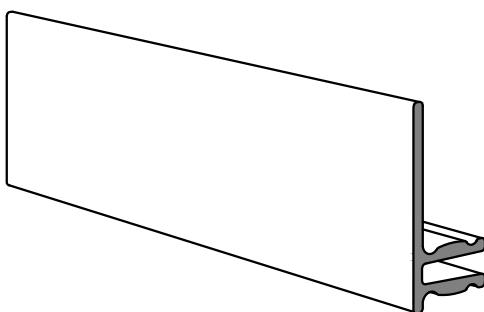


Scale NTS

| #PL3A TECHNICAL INFORMATION | |
|-----------------------------|---------------------------|
| Part Description | Window/Soffit Finish Trim |
| Weight (lbs per feet) | 0.3307 |
| Finish | Woodgrain or Solid |
| Thickness | 0.08-in |
| Sizes Available | 12 & 16-feet |
| Others | Part is Exposed |

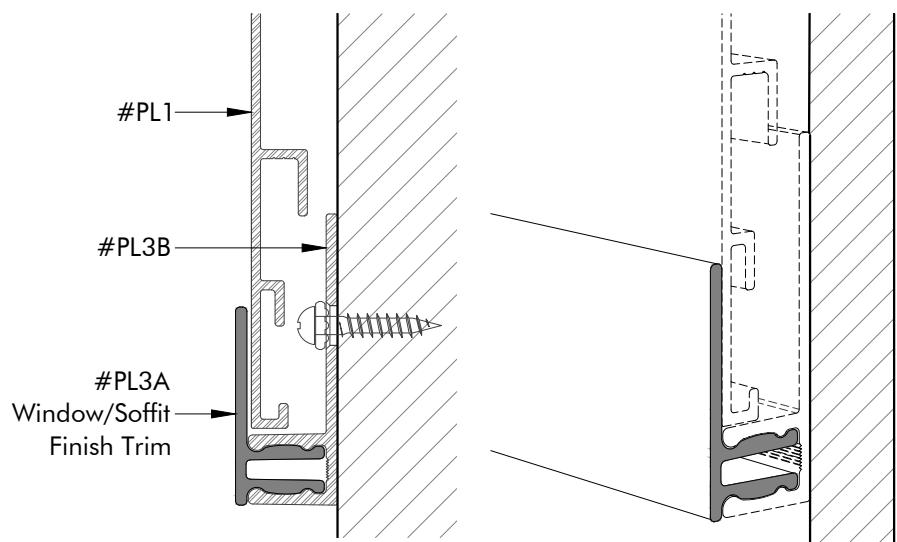

INSTALLATION VIEW (BOTTOM)
Scale 9"=1'-0"

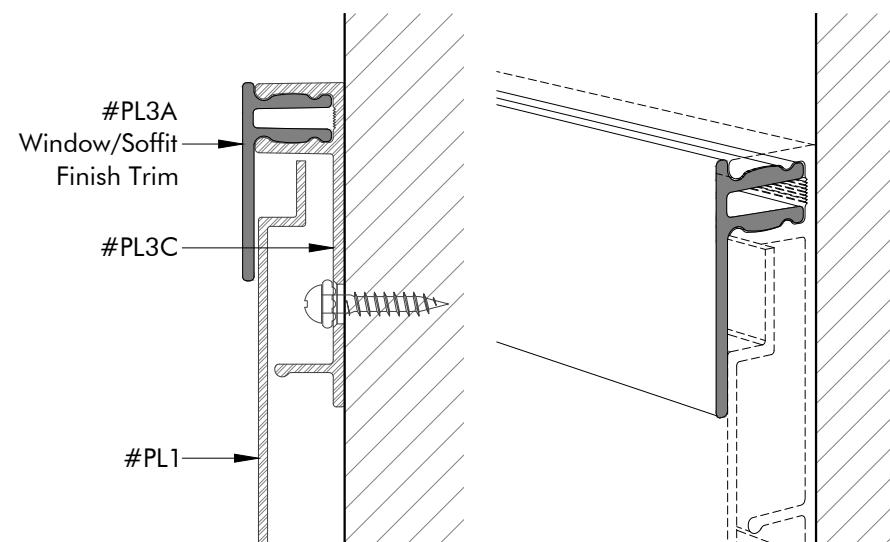

INSTALLATION VIEW (TOP)
Scale 9"=1'-0"



**LIGNUM
PLANK**

DISCLAIMER
THIS DRAWING IS A PROPERTY OF
LIGNUMPLANK.
ALL INFORMATION IS CONFIDENTIAL
AND MAY NOT BE REPRODUCED
WITHOUT THE CONSENT OF
LIGNUMPLANK.

Drawing Description:
LignumPlank Infinity
#PL3A - Window/Soffit Finish Trim

Date Drawn: 02/10/25
Drawing Scale: As Shown
Drawn by: VJT
Approved by: ML

Drawing Number:
PL3A